


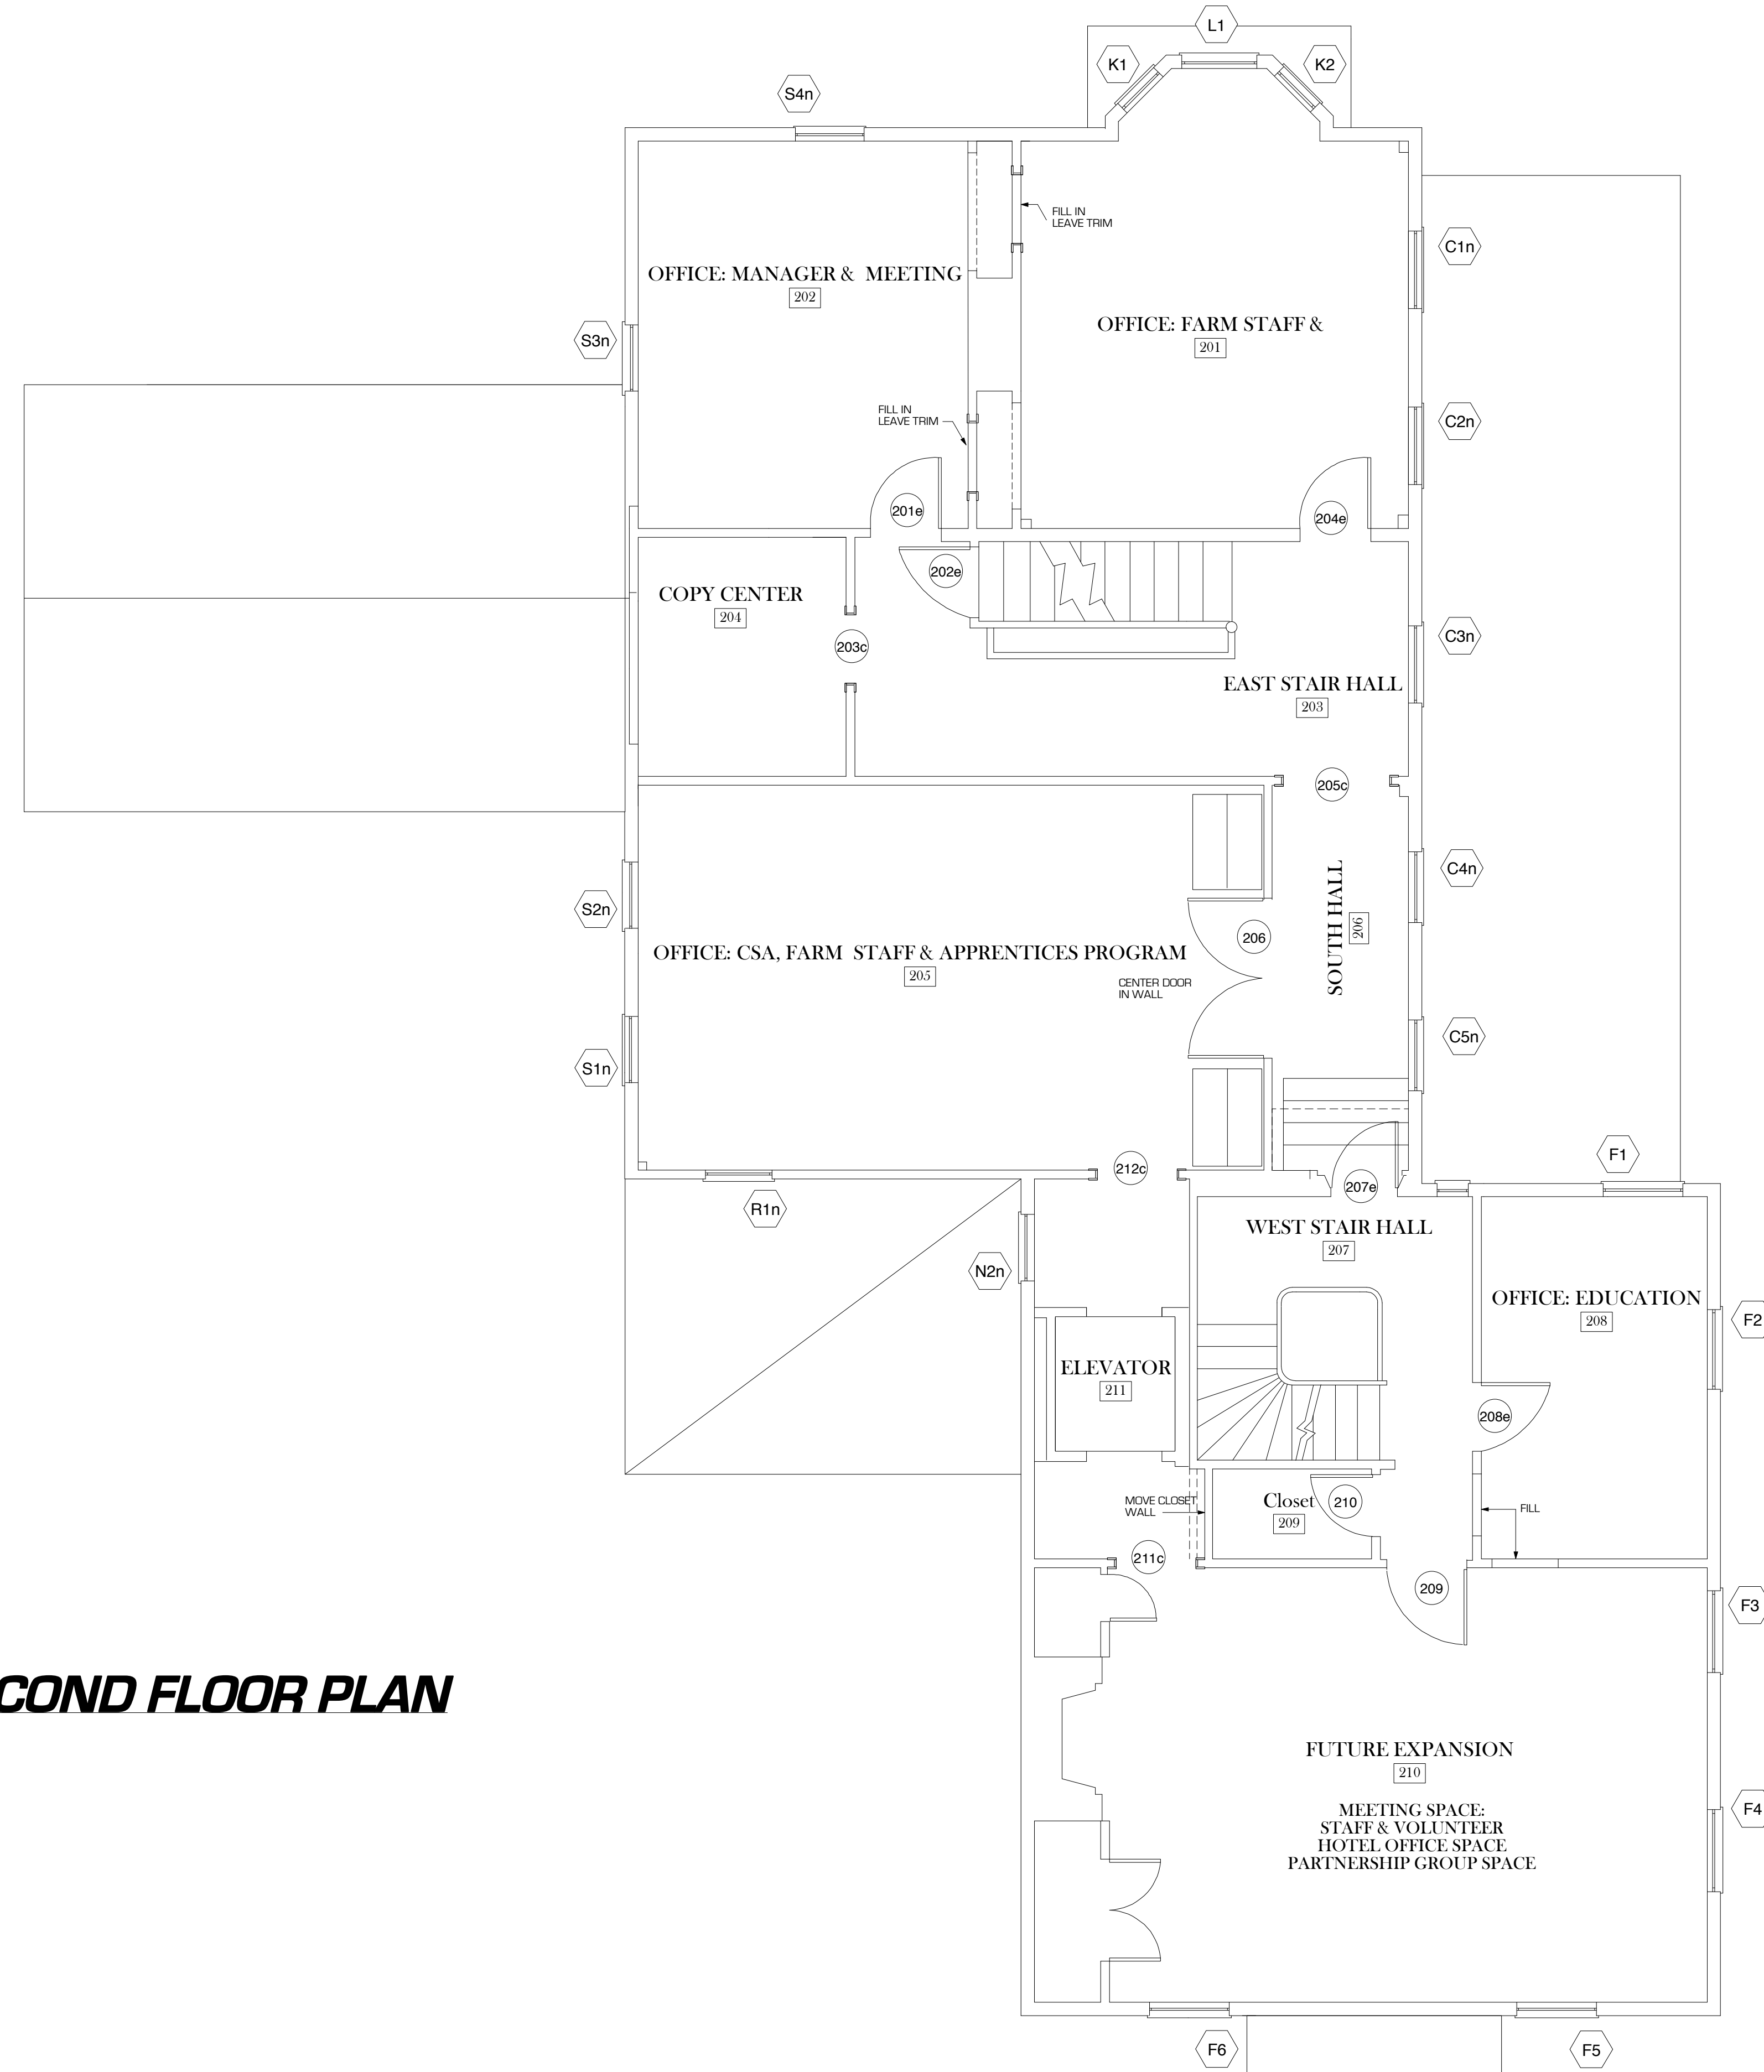

**APPLETON FARMS CENTER FOR
AGRICULTURE AND THE ENVIRONMENT**
*THE TRUSTEES OF RESERVATIONS
IPSWICH AND HAMILTON, MASSACHUSETTS*

PROPOSED SECOND FLOOR PLAN



No.	Date	Revisions / Submissions
10/1/09		Proposal Revisions
10/27/09		Window and Door Schedules
11/23/09		Window and Door Schedules



© Copyright Allsopp Design, Inc. Hamilton, MA 2008

The information in these drawings and the design it is intended to convey is the exclusive property of Allsopp Design, Inc. Use of these drawings in connection with the construction of the project must be granted in writing. Any other use, reproduction or disclosure of these drawings without written permission is prohibited and the recipient agrees to abide by these restrictions.

Design Firm
ALLSOPP DESIGN INC.
 587 BAY RD.
 HAMILTON, MA 01936
 (978)468-1556

Consultant

Drawing Title
SECOND FLOOR PLAN

Project Manager
JFA

Project ID

Drawn By
JLH Scale 1/4" = 1' - 0"



Reviewed By
JFA Drawing No.

Date
25 JUNE 2008

CAD File Name

A-2

of
 Total Sheets

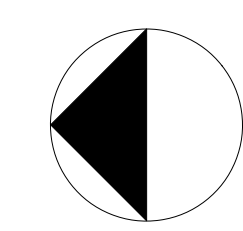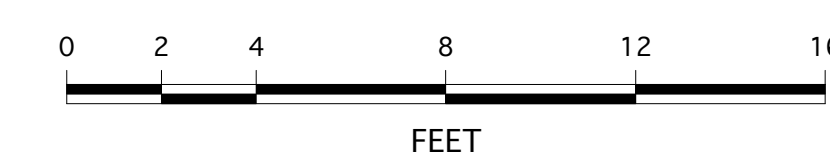




PROPOSED NORTH ELEVATION



PROPOSED WEST ELEVATION

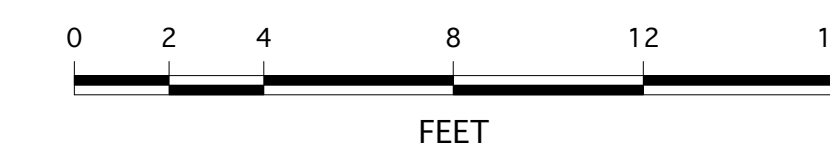

**APPLETON FARMS CENTER FOR
AGRICULTURE AND THE ENVIRONMENT**
*THE TRUSTEES OF RESERVATIONS
IPSWICH AND HAMILTON, MASSACHUSETTS*

No.	Date	Revisions / Submissions
10/6/09		Kitchen, misc windows and doors
11/23/09		Window and Door Schedules



ALLSOPP DESIGN, INC.
Planning, Architecture, Construction

© Copyright Allsopp Design, Inc. Hamilton, MA 2008
The information in these drawings and the design it is intended to convey is the exclusive property of Allsopp Design, Inc. Use of these drawings in connection with the construction of the project must be granted in writing. Any other use, reproduction or disclosure of these drawings without written permission is prohibited and the recipient agrees to abide by these restrictions.

Design Firm
ALLSOPP DESIGN INC.
587 BAY RD.
HAMILTON, MA 01936
(978)468-1556

Drawing Title
NORTH & WEST ELEVATION

Project Manager
JFA

Drawn By
JLH

Reviewed By
JFA

Date
8 AUGUST 2009

CAD File Name

Project ID

Scale
1/4" = 1' - 0"

Drawing No.
A-5


of
Total Sheets



PROPOSED SOUTH ELEVATION



PROPOSED EAST ELEVATION

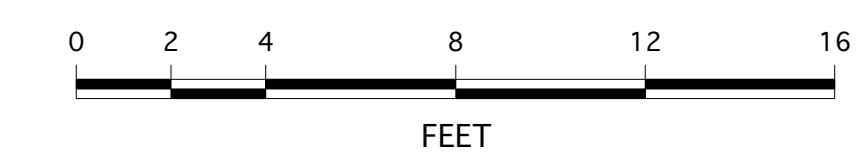

**APPLETON FARMS CENTER FOR
AGRICULTURE AND THE ENVIRONMENT**
*THE TRUSTEES OF RESERVATIONS
IPSWICH AND HAMILTON, MASSACHUSETTS*

No.	Date	Revisions / Submissions
10/6/09		Kitchen, misc windows and doors
11/23/09		Window and Door Schedules



© Copyright Allsopp Design, Inc. Hamilton, MA 2008
The information in these drawings and the design it is intended to convey is the exclusive property of Allsopp Design, Inc. Use of these drawings in connection with the construction of the project must be granted in writing. Any other use, reproduction or disclosure of these drawings without written permission is prohibited and the recipient agrees to abide by these restrictions.

Design Firm
ALLSOPP DESIGN INC.
587 BAY RD.
HAMILTON, MA 01936
(978)468-1556

Consultant

Drawing Title
SOUTH & EAST ELEVATION

Project Manager
JFA

Drawn By
JLH

Reviewed By
JFA

Date
8 AUGUST 2009

CAD File Name

Project ID

Scale
1/4" = 1' - 0"

Drawing No.

A-4

of
Total Sheets